


NOTES: UNLESS OTHERWISE SPECIFIED

1. X-TENSION MEDIAN SYSTEM TO BE INSTALLED PER MANUFACTURER SPECIFICATIONS.
2. SYSTEM SHOWN USING STEEL WIDE FLANGE POST (PWE01) WITH TIMBER BLOCKOUTS (ROUTED, PDB01b). IF STEEL WIDE FLANGE POSTS ARE USED, POST 2 MUST BE A BREAKAWAY STYLE POST CRIMPED (AS SHOWN), TIMBER CRT POST, OR EQUIVALENT.
3. SYSTEM MAY ALSO USE TIMBER CRT POSTS (PDE09) WITH TIMBER BLOCKOUTS (PDB01a).
4. SYSTEM MAY ALSO USE COMPOSITE OR PLASTIC BLOCKOUTS.

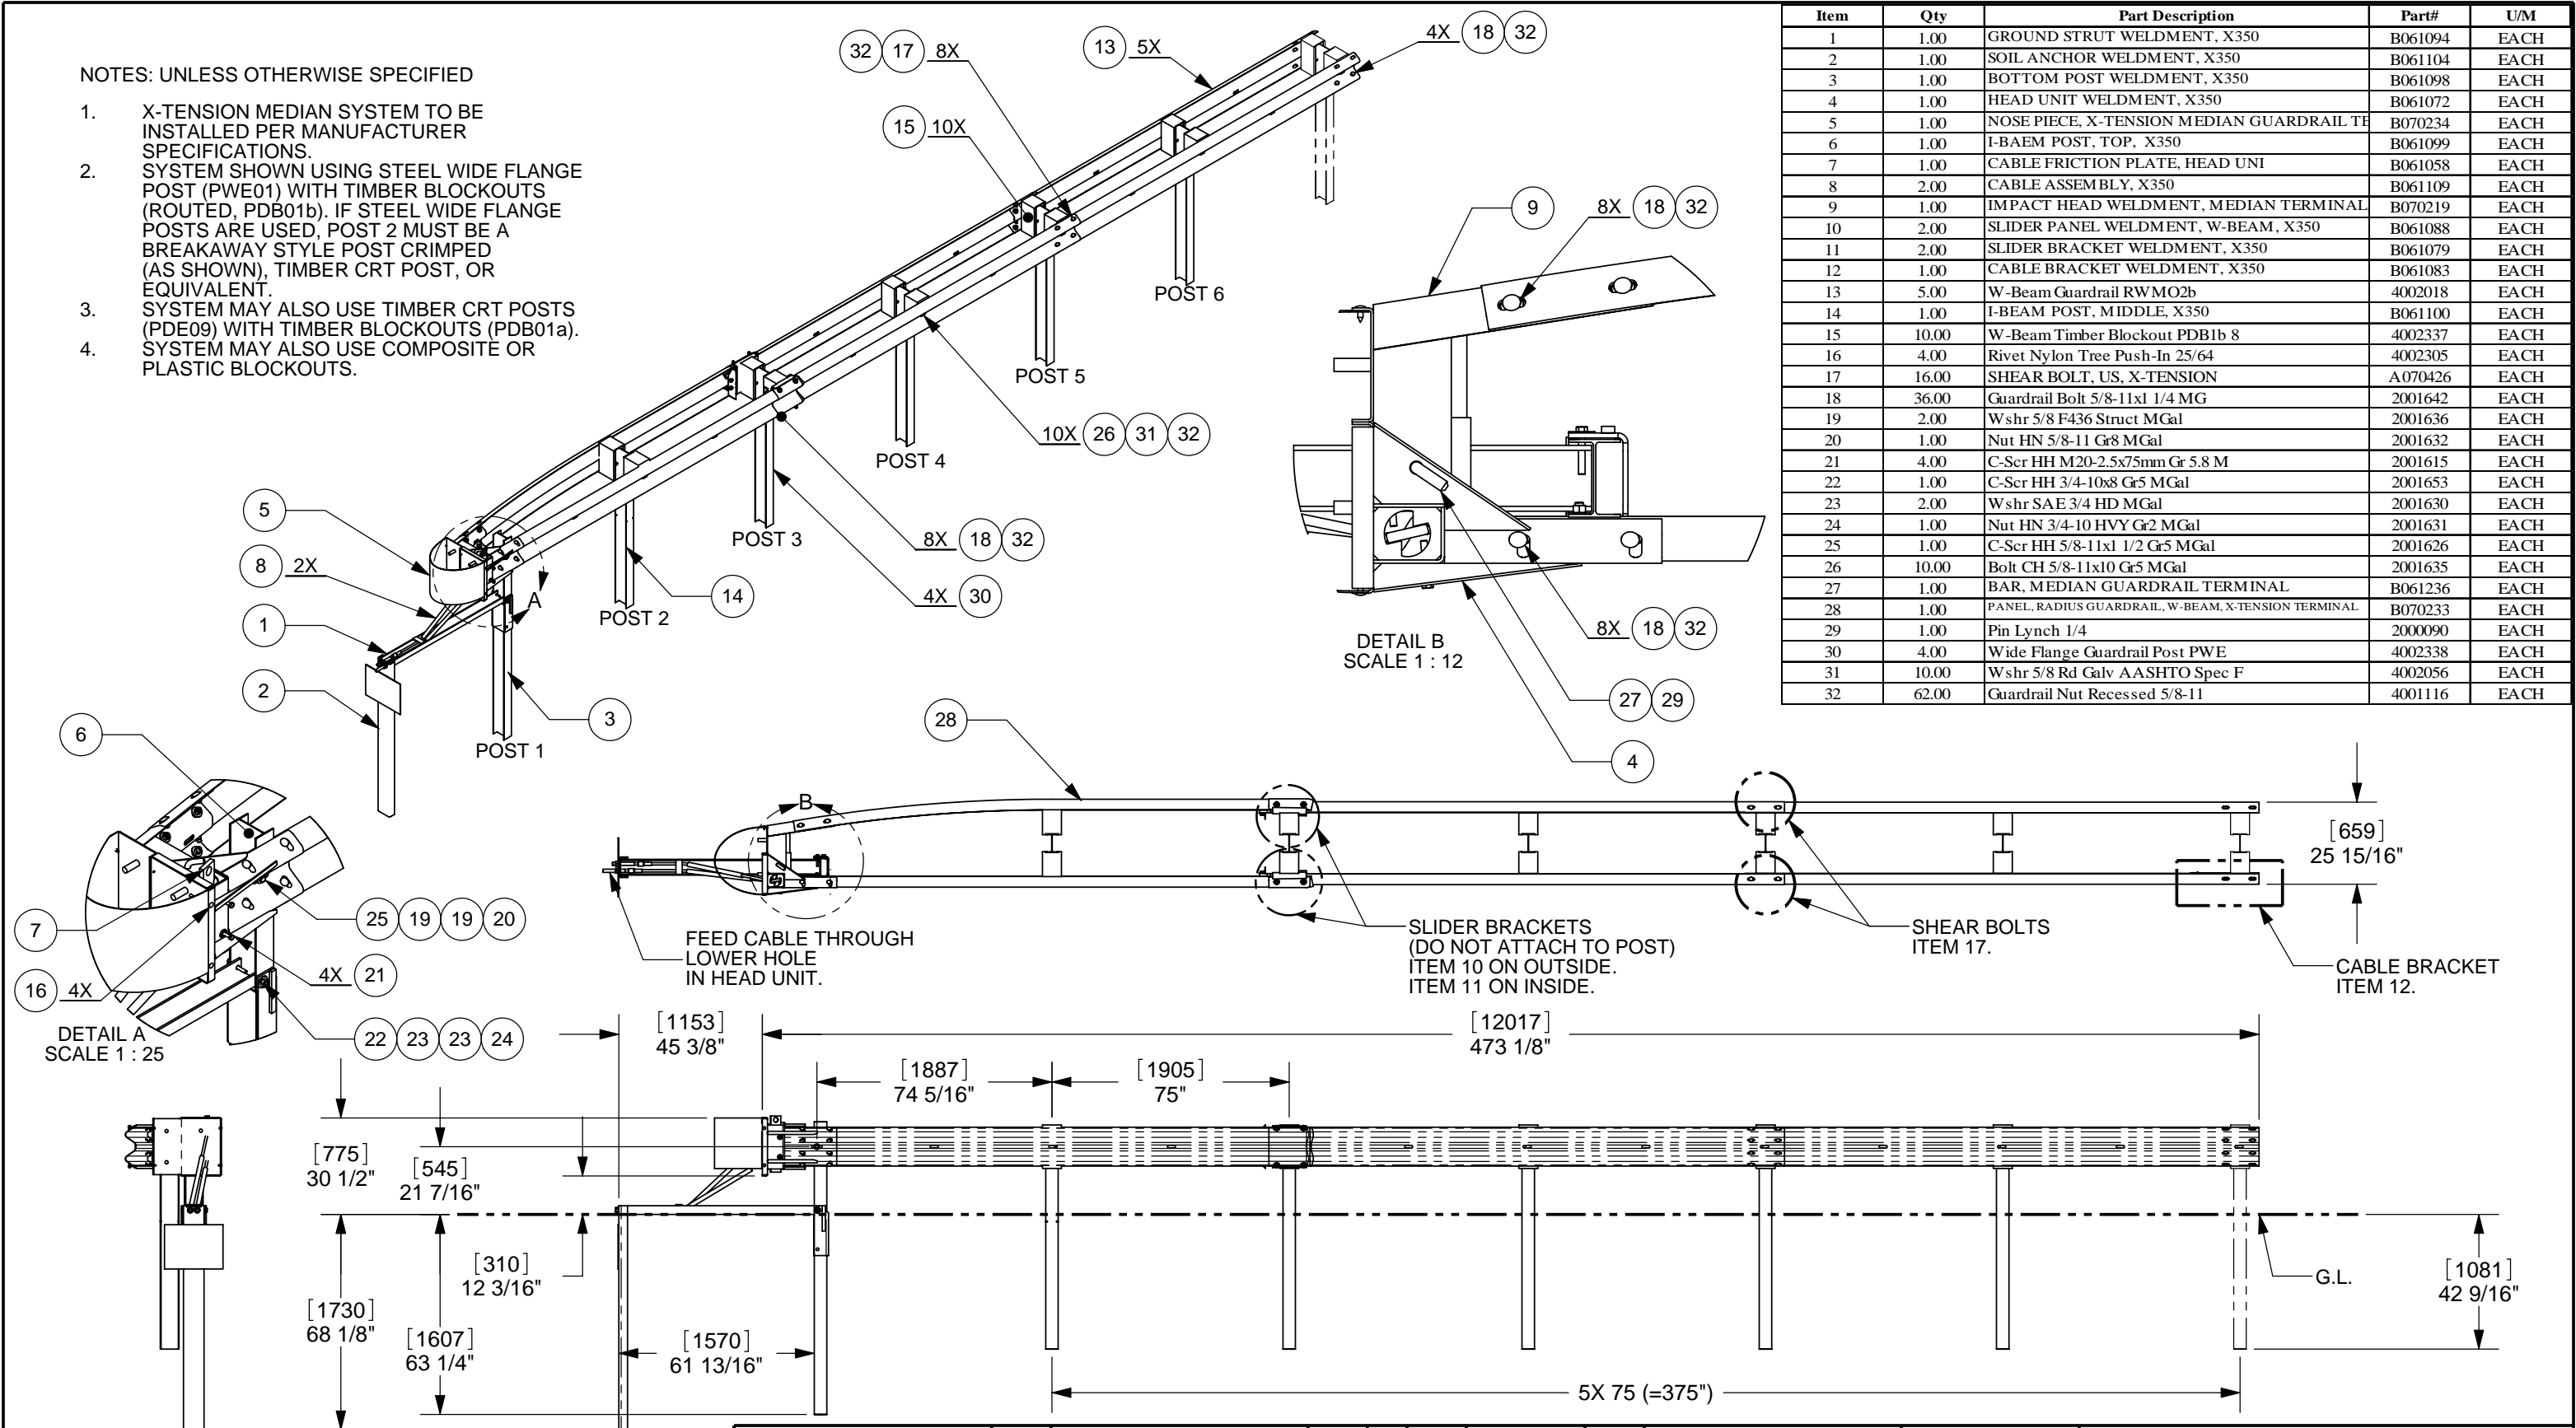

Item	Qty	Part Description	Part#	U/M
1	1.00	GROUND STRUT WELDMENT, X350	B061094	EACH
2	1.00	SOIL ANCHOR WELDMENT, X350	B061104	EACH
3	1.00	BOTTOM POST WELDMENT, X350	B061098	EACH
4	1.00	HEAD UNIT WELDMENT, X350	B061072	EACH
5	1.00	NOSE PIECE, X-TENSION MEDIAN GUARDRAIL TE	B070234	EACH
6	1.00	I-BAEM POST, TOP, X350	B061099	EACH
7	1.00	CABLE FRICTION PLATE, HEAD UNI	B061058	EACH
8	2.00	CABLE ASSEMBLY, X350	B061109	EACH
9	1.00	IMPACT HEAD WELDMENT, MEDIAN TERMINAL	B070219	EACH
10	2.00	SLIDER PANEL WELDMENT, W-BEAM, X350	B061088	EACH
11	2.00	SLIDER BRACKET WELDMENT, X350	B061079	EACH
12	1.00	CABLE BRACKET WELDMENT, X350	B061083	EACH
13	5.00	W-Beam Guardrail RWMO2b	4002018	EACH
14	1.00	I-BEAM POST, MIDDLE, X350	B061100	EACH
15	10.00	W-Beam Timber Blockout PDB1b 8	4002337	EACH
16	4.00	Rivet Nylon Tree Push-In 25/64	4002305	EACH
17	16.00	SHEAR BOLT, US, X-TENSION	A070426	EACH
18	36.00	Guardrail Bolt 5/8-11x1 1/4 MG	2001642	EACH
19	2.00	Wshr 5/8 F436 Struct MGal	2001636	EACH
20	1.00	Nut HN 5/8-11 Gr8 MGal	2001632	EACH
21	4.00	C-Scr HH M20-2.5x75mm Gr 5.8 M	2001615	EACH
22	1.00	C-Scr HH 3/4-10x8 Gr5 MGal	2001653	EACH
23	2.00	Wshr SAE 3/4 HD MGal	2001630	EACH
24	1.00	Nut HN 3/4-10 HVY Gr2 MGal	2001631	EACH
25	1.00	C-Scr HH 5/8-11x1 1/2 Gr5 MGal	2001626	EACH
26	10.00	Bolt CH 5/8-11x10 Gr5 MGal	2001635	EACH
27	1.00	BAR, MEDIAN GUARDRAIL TERMINAL	B061236	EACH
28	1.00	PANEL, RADIUS GUARDRAIL, W-BEAM, X-TENSION TERMINAL	B070233	EACH
29	1.00	Pin Lynch 1/4	2000090	EACH
30	4.00	Wide Flange Guardrail Post PWE	4002338	EACH
31	10.00	Wshr 5/8 Rd Galv AASHTO Spec F	4002056	EACH
32	62.00	Guardrail Nut Recessed 5/8-11	4001116	EACH

© 2006 Barrier Sytems Inc.  
The information heron is proprietary to Barrier Systems Inc. shall not be disclosed, duplicated or used otherwise without the express written approval of Barrier Systems Inc.

D	SEE ECN# 871	4/23/07	AEM			
C	SEE ECN# 840	2/21/07	AEM			
B	SEE ECN# 830	2/9/07	AEM			
A	SEE ECN# 821	1/25/07	AEM			
REV.	CHANGES	DATE	BY	REQ'D	NEXT ASSY.	ITEM

SCALE: 1:50

DRAWN BY	DATE	INIT.
AEM	12/06/06	AEM

TITLE: SYSTEM, X-TENSION MEDIAN GUARDRAIL TERMINAL

**BARRIER SYSTEMS INC**

180 RIVER RD, RIO VISTA, CA 94571  
TEL: 707-374-6800 FAX: 707-374-6801

SHEET	DRAWING NUMBER	REV
1 OF 1	B061228	D